

**OVERALL FLOOR PLAN**  
SCALE: 1/4" = 1'-0"


REV. NO.	DATE	REVISION DESCRIPTION

© 2019, L. Larson & Danielson, Inc.  
L. Larson & Danielson, Inc.  
302 Tyler Street  
Lafayette, Indiana 46350  
(219) 362-2127  
www.ladconstruction.com

**L. LARSON DANIELSON**  
Construction Company, Inc.  
QUALITY CONSTRUCTION SINCE 1908

MAAC - TACTICAL BUILDING  
VALPARAISO, IN  
OVERALL FLOOR PLAN

DRAWN BY: CMP  
PROJECT #: 37548  
SCALE: 1/4" = 1'-0"  
SHEET DATE: 04/16/19  
RELEASE FOR BID:  
RELEASE FOR PERMIT:  
DRAWING NO. A-1.1

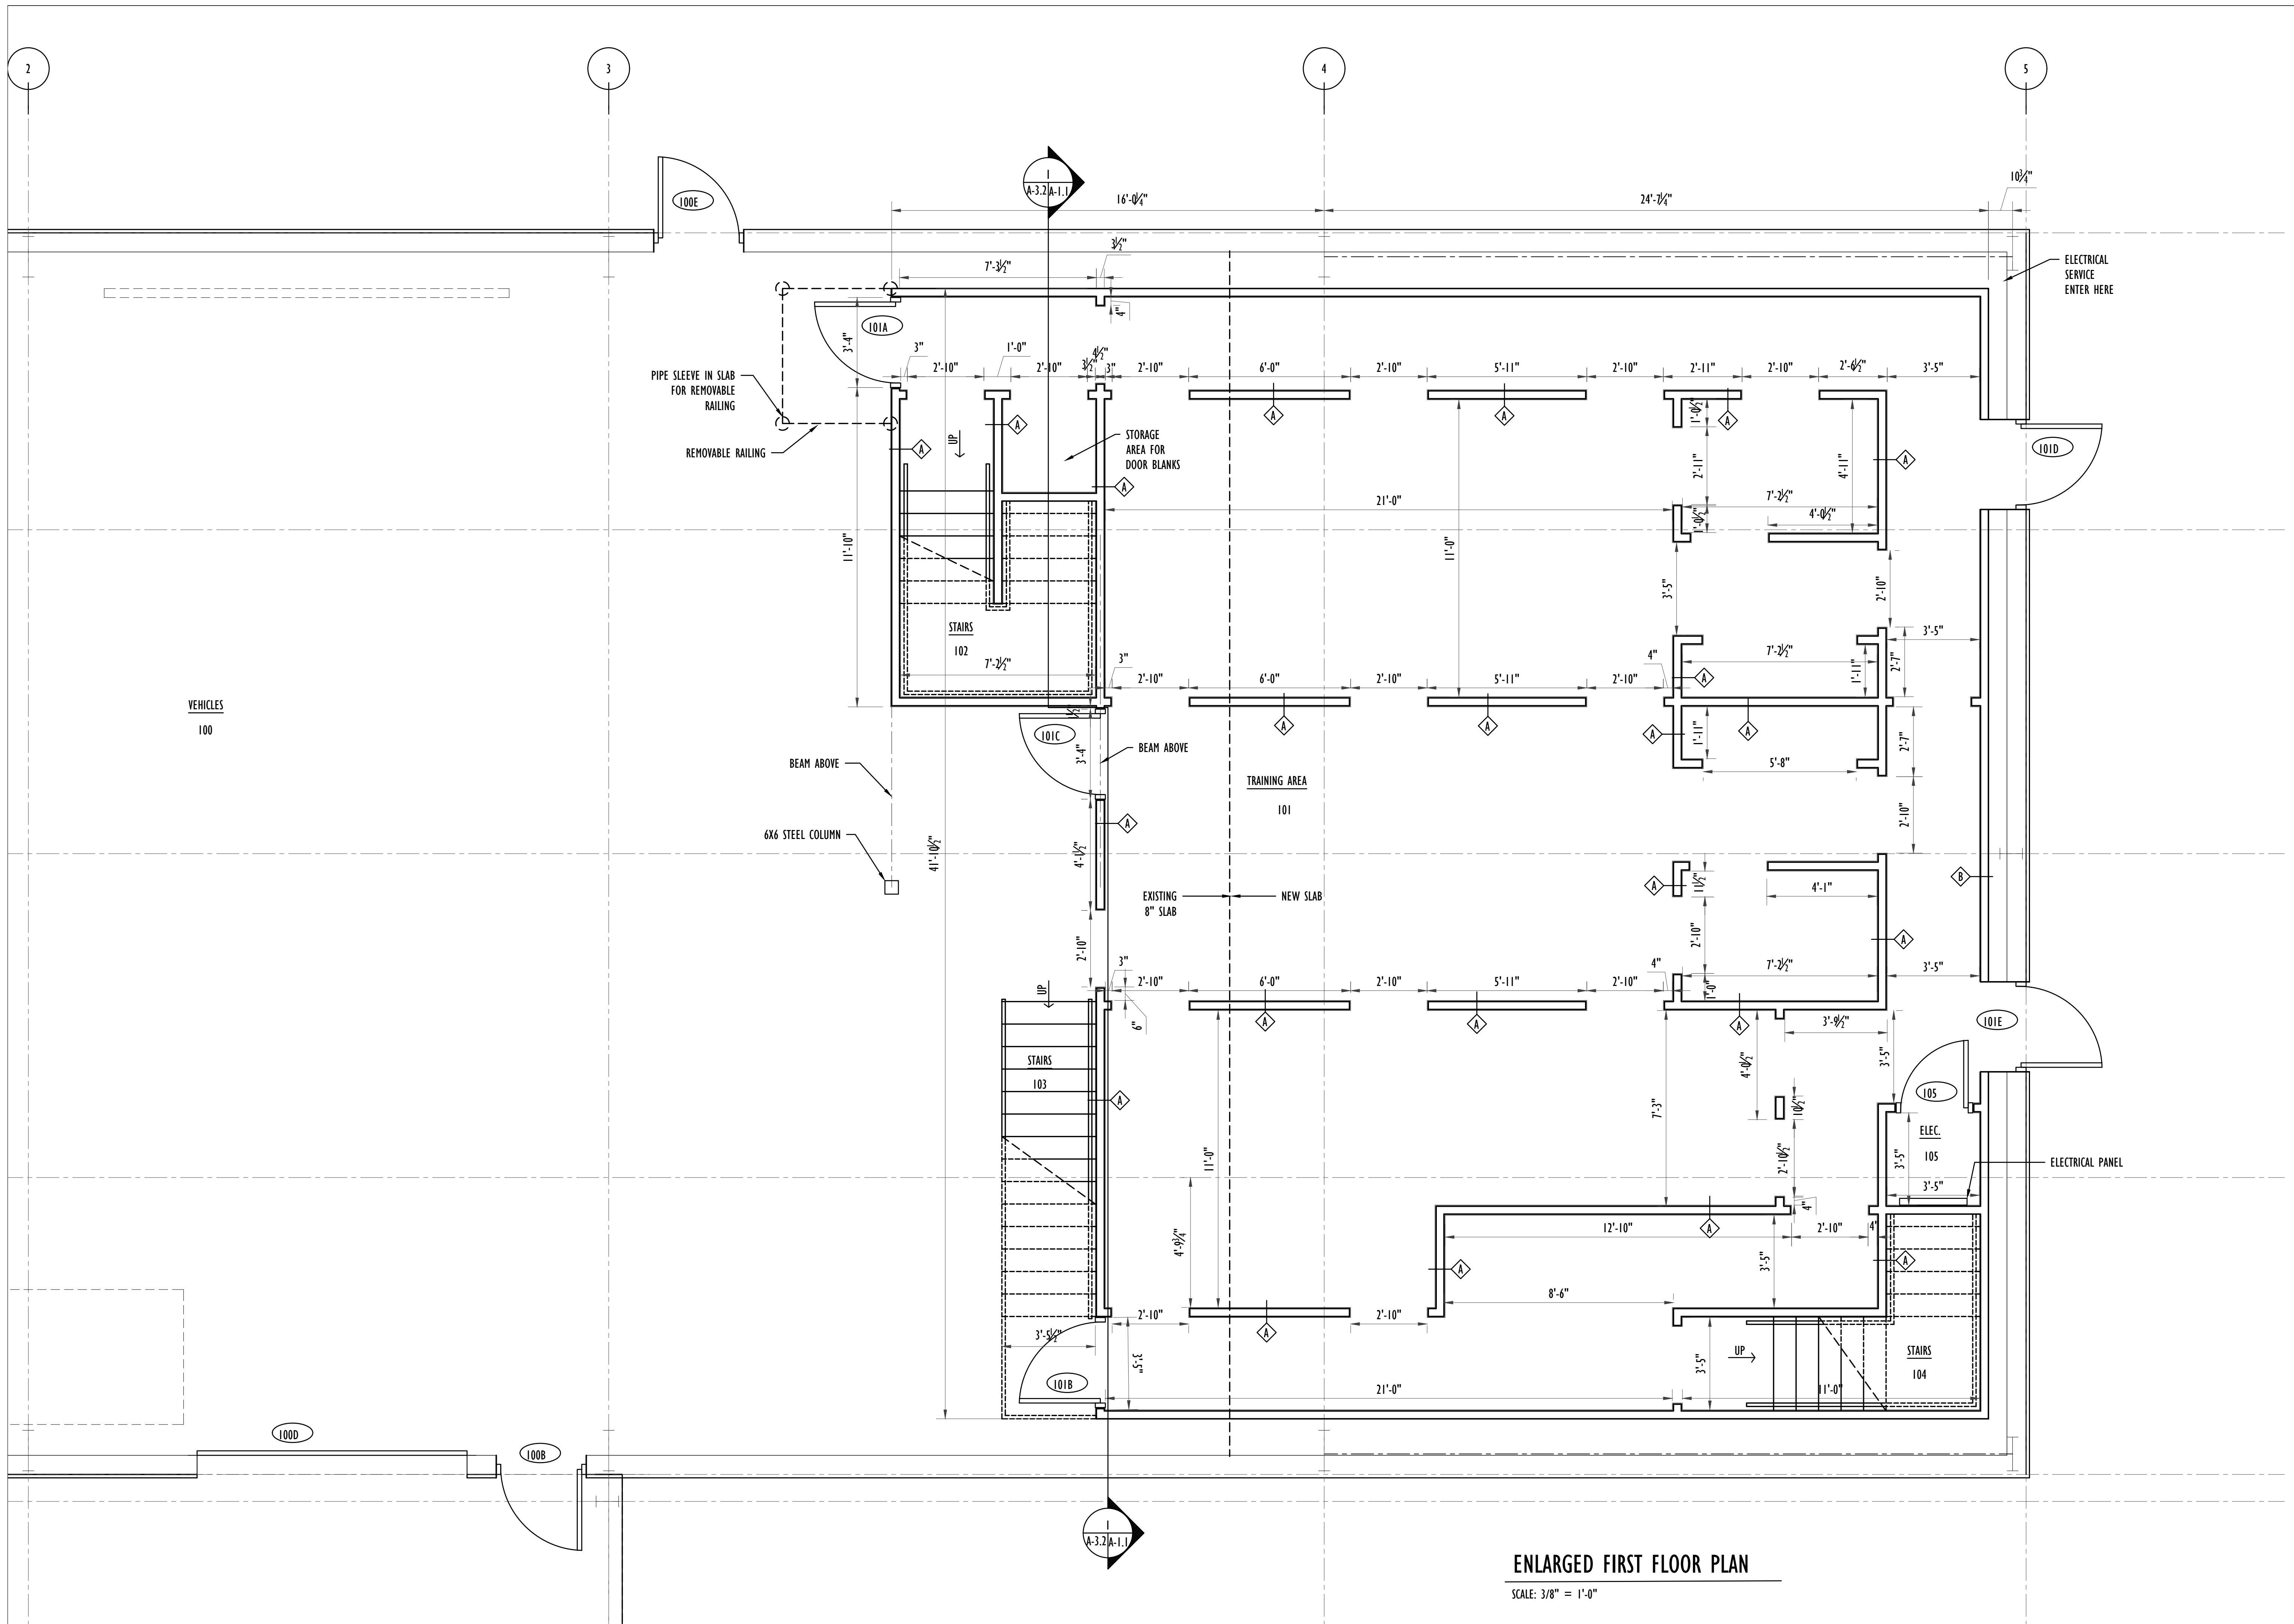

**ENLARGED FIRST FLOOR PLAN**

SCALE: 3/8" = 1'-0"

REV. NO.	DATE	REVISION DESCRIPTION


OWNER: U.S. Army  
 Linn Benton Construction Co., Inc.  
 1000 W. 10th Street  
 Laporte, Indiana 46350  
 (219) 362-2127  
 www.linnbenton.com

302 TYLER STREET  
 LAPORTE, INDIANA 46350  
 (219) 362-2127  
 www.lacconstruction.com

**LARSON DANIELSON**  
*Construction Company, Inc.*  
 QUALITY CONSTRUCTION SINCE 1908

MAAC - TACTICAL BUILDING	ENLARGED FIRST FLOOR PLAN
VALPARAISO, IN	

DRAWN BY:	CMP
PROJECT #:	37548
SCALE:	3/8" = 1'-0"
SHEET DATE:	04/16/19
RELEASE FOR BID:	
RELEASE FOR PERMIT:	
DRAWING NO.	A-1.2

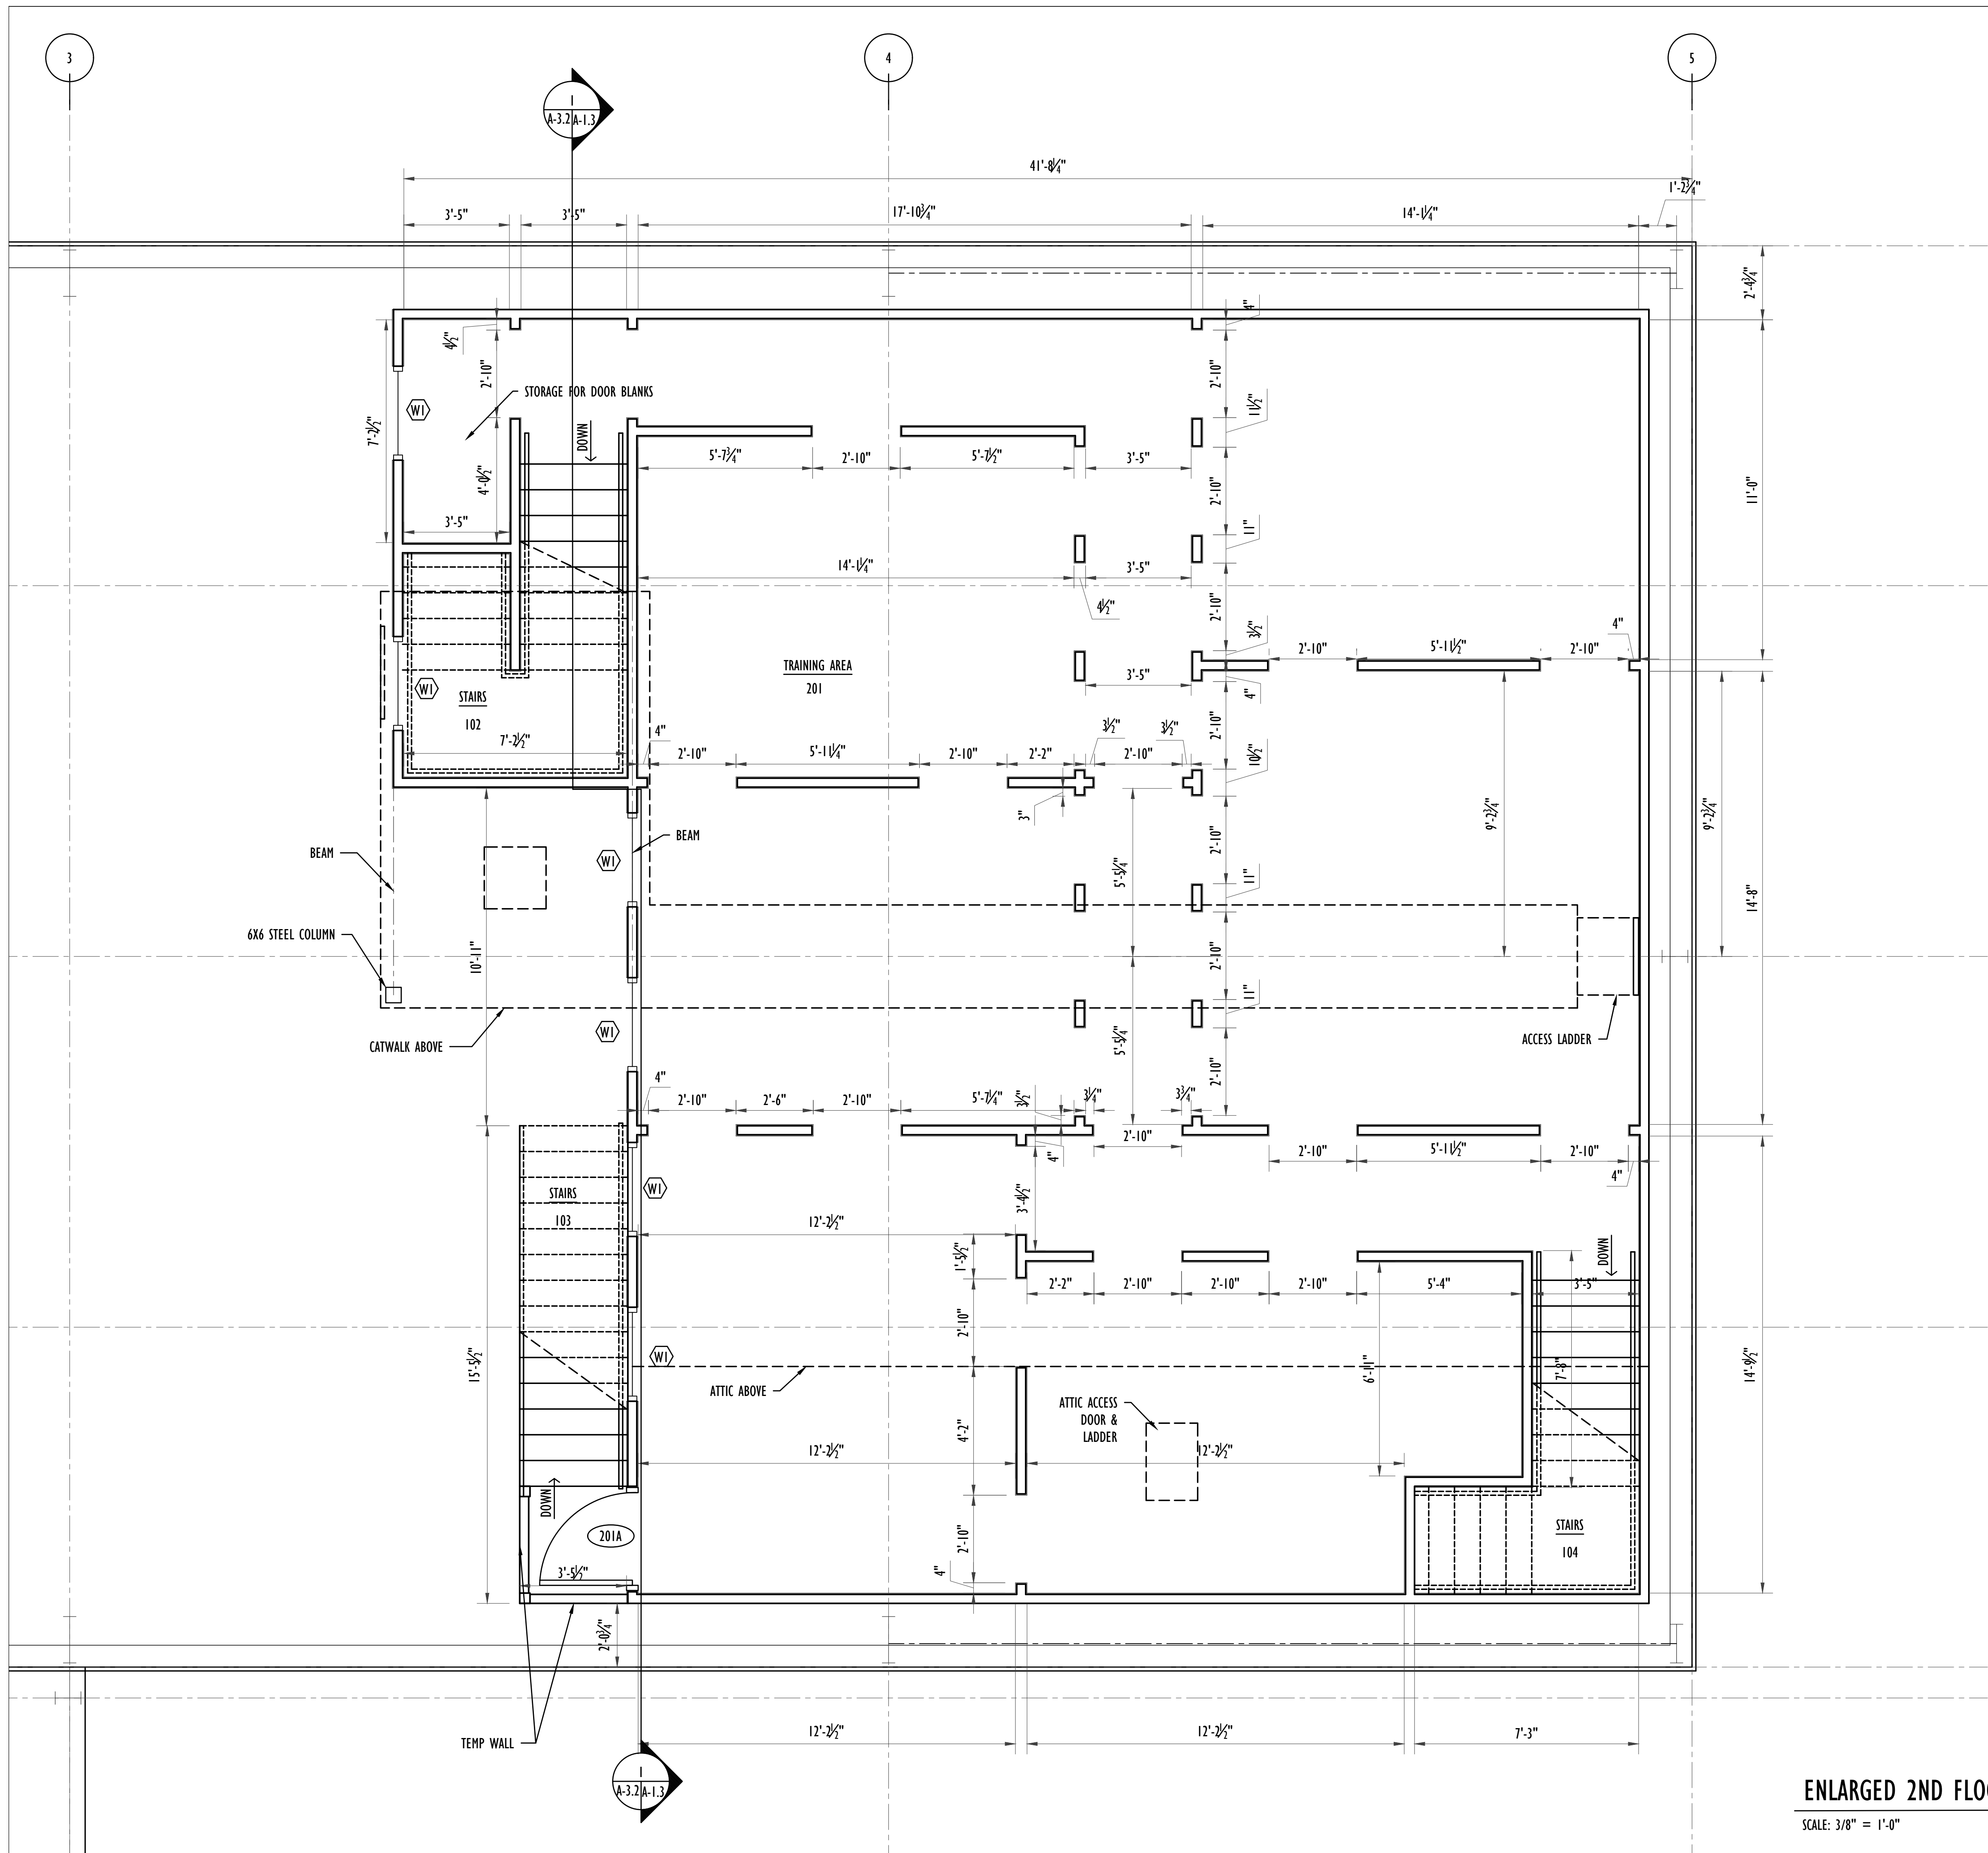

**ENLARGED 2ND FLOOR PLAN**  
 SCALE: 3/8" = 1'-0"

REV. NO. DATE REVISION DESCRIPTION

Copyright © 2019, LARSON DANIELSON Construction Co., Inc. All rights reserved. No part of this drawing may be reproduced or transmitted in any form or by any means, electronic or mechanical, including photocopying, recording, or by any information storage and retrieval system, without the prior written permission of LARSON DANIELSON Construction Co., Inc.


302 TYLER STREET  
 LAPORTE, INDIANA 46350  
 (219) 362-2127  
 www.lconstruction.com



MAAC - TACTICAL BUILDING  
 VALPARAISO, IN

ENLARGED 2ND FLOOR PLAN


DRAWN BY: CMP  
 PROJECT #: 37548  
 SCALE: 3/8" = 1'-0"  
 SHEET DATE: 04/16/19  
 RELEASE FOR BID:  
 RELEASE FOR PERMIT:  
 DRAWING NO. A-1.3

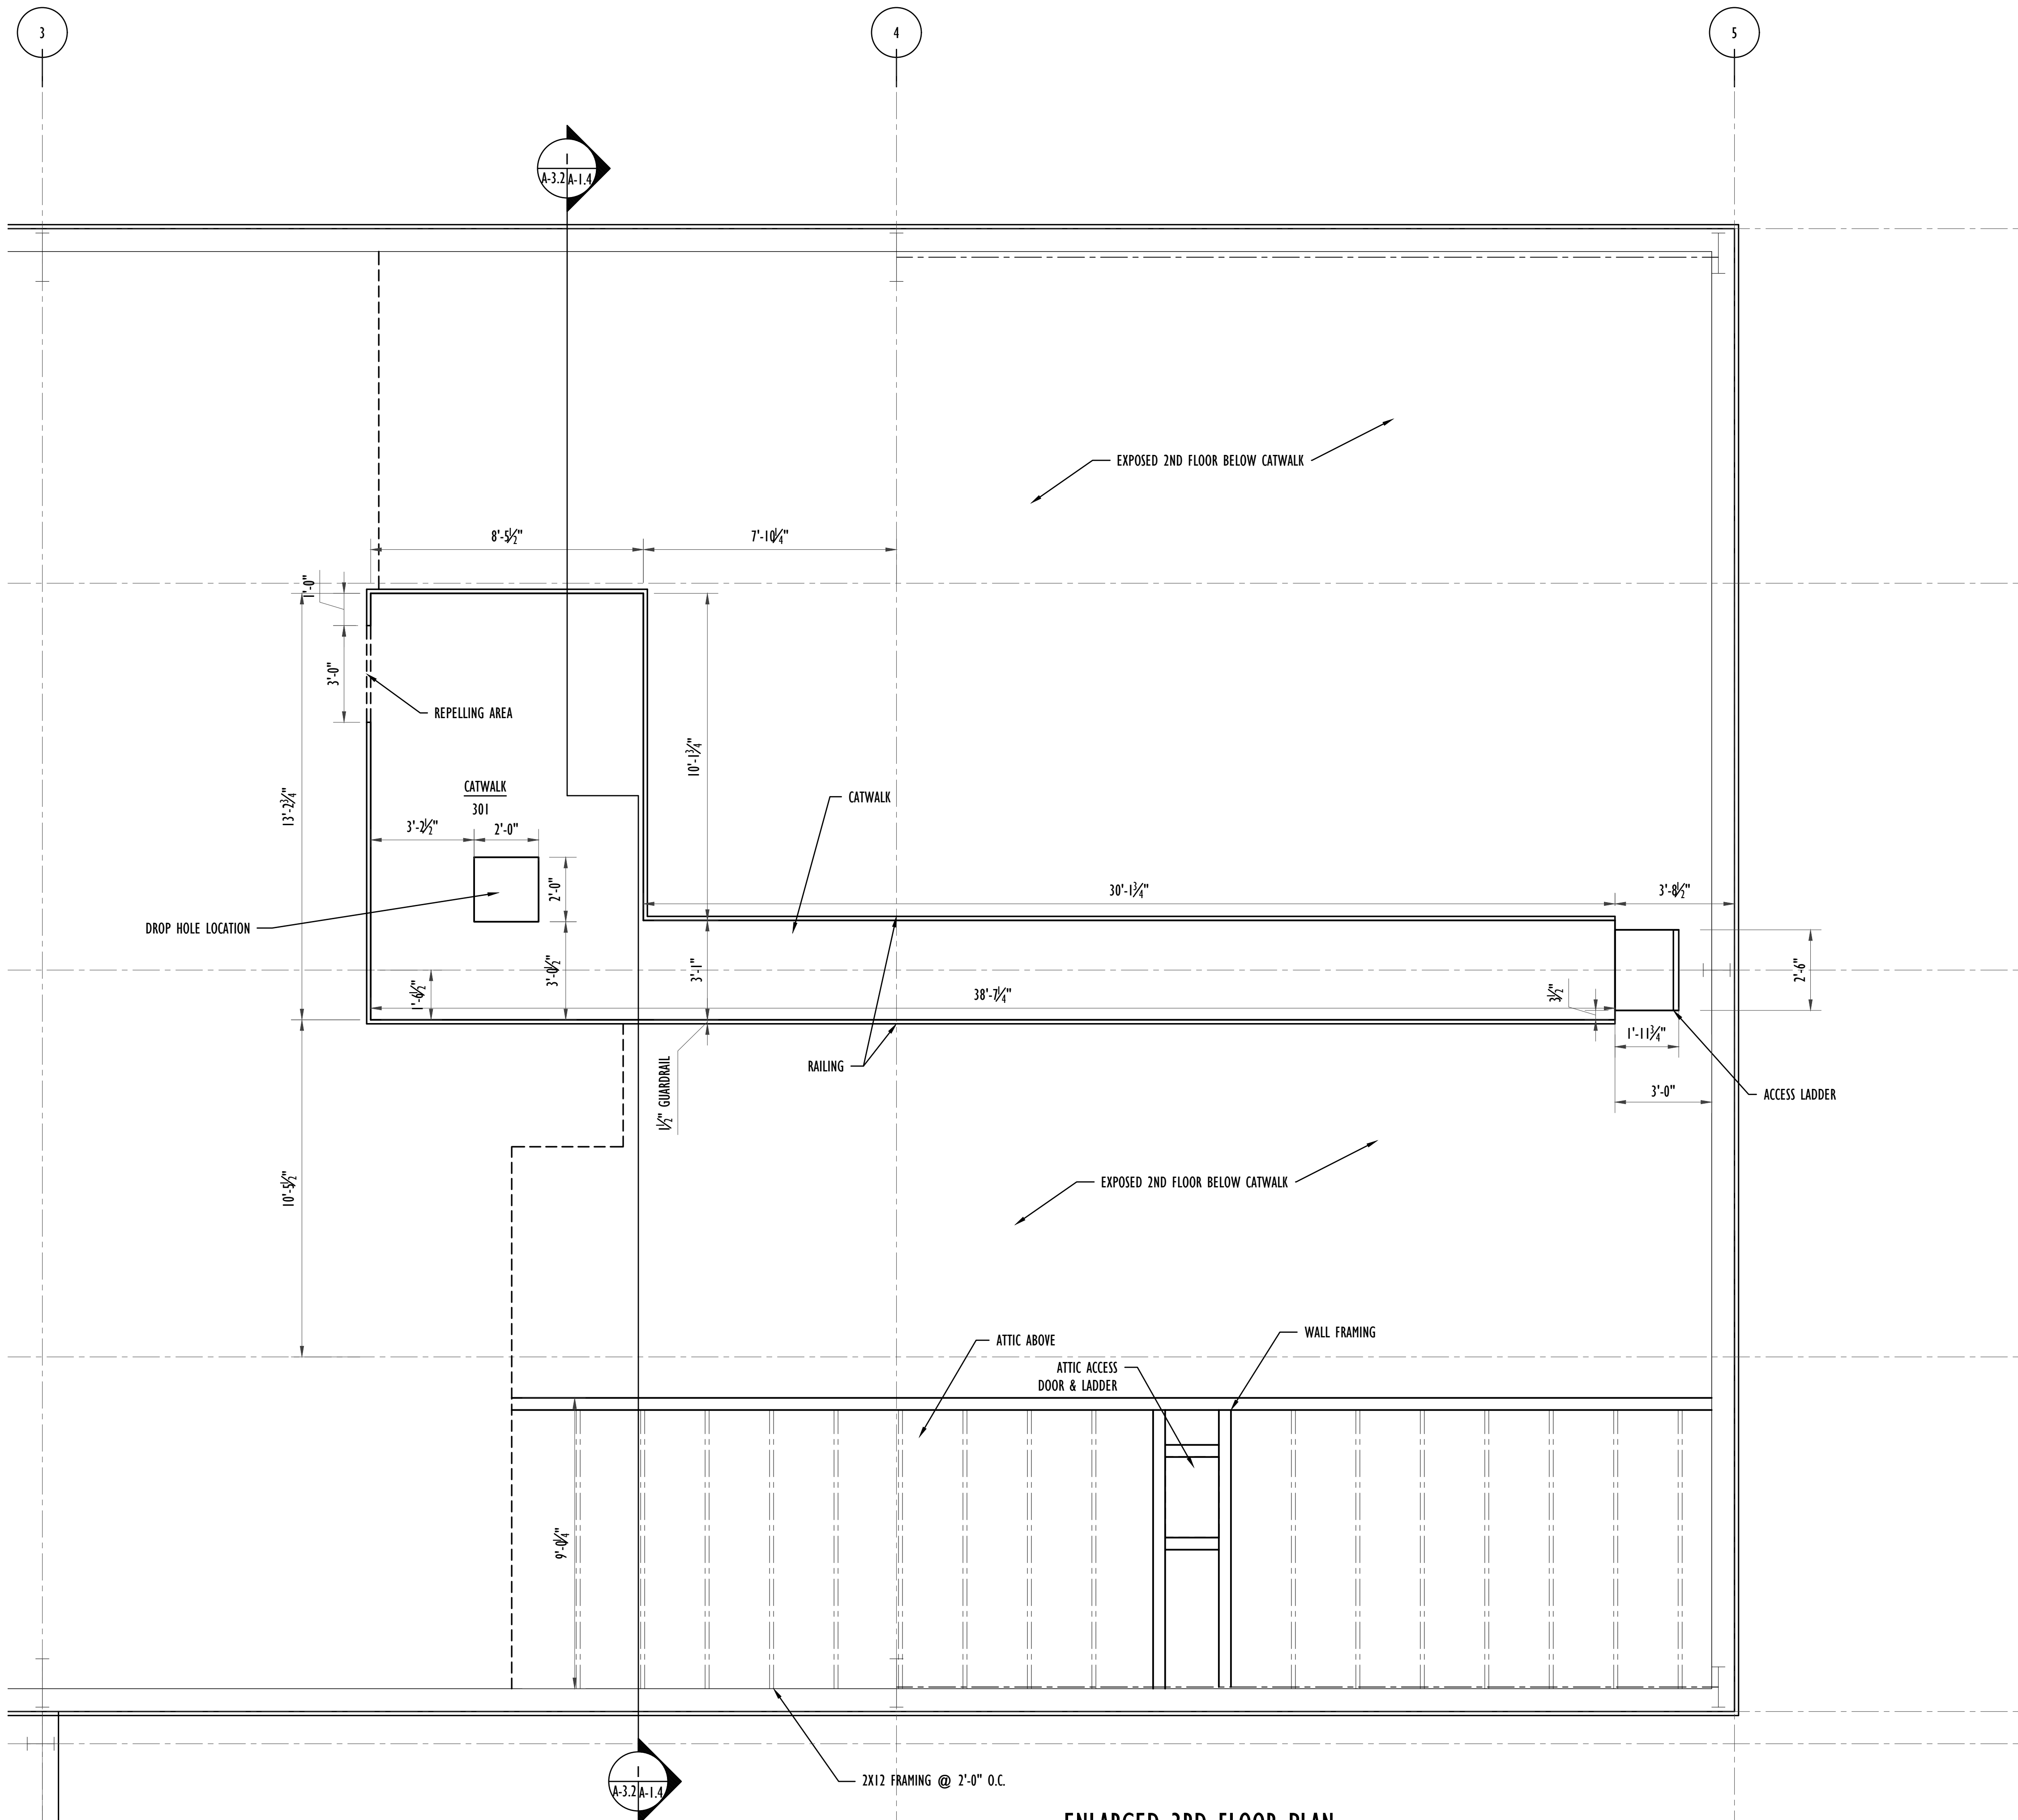

**ENLARGED 3RD FLOOR PLAN**  
 SCALE: 3/8" = 1'-0"

REV. NO.	DATE	REVISION DESCRIPTION

Copyright © 2014, Larson Danielson Construction Co., Inc. All rights reserved. No part of this drawing may be reproduced or transmitted in any form or by any means, electronic or mechanical, including photocopying, recording, or by any information storage and retrieval system, without the prior written permission of Larson Danielson Construction Co., Inc.


**LARSON DANIELSON**  
 Construction Company, Inc.  
 QUALITY CONSTRUCTION SINCE 1908

302 TYLER STREET  
 LAPORTE, INDIANA 46350  
 (219) 362-2127  
 www.lconstruction.com

**MAAC - TACTICAL BUILDING**  
 VALPARAISO, IN  
**ENLARGED 3RD FLOOR PLAN**

DRAWN BY:	CMP
PROJECT #	37548
SCALE:	3/8" = 1'-0"
SHEET DATE:	04/16/19
RELEASE FOR BID:	
RELEASE FOR PERMIT:	
DRAWING NO.	A-1.4